
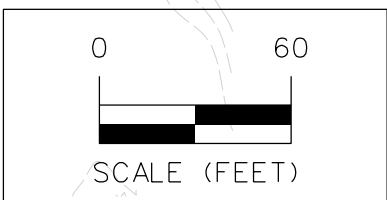


9/21/2017 11:50:25 AM
Snyder
160
Y:\open\date.tbl
Y:\RefLibrary\CADDStandards\WorkSpace\Standards\Printing\Print_Drivers\Color_V8ColorFullWeightPDF.plt

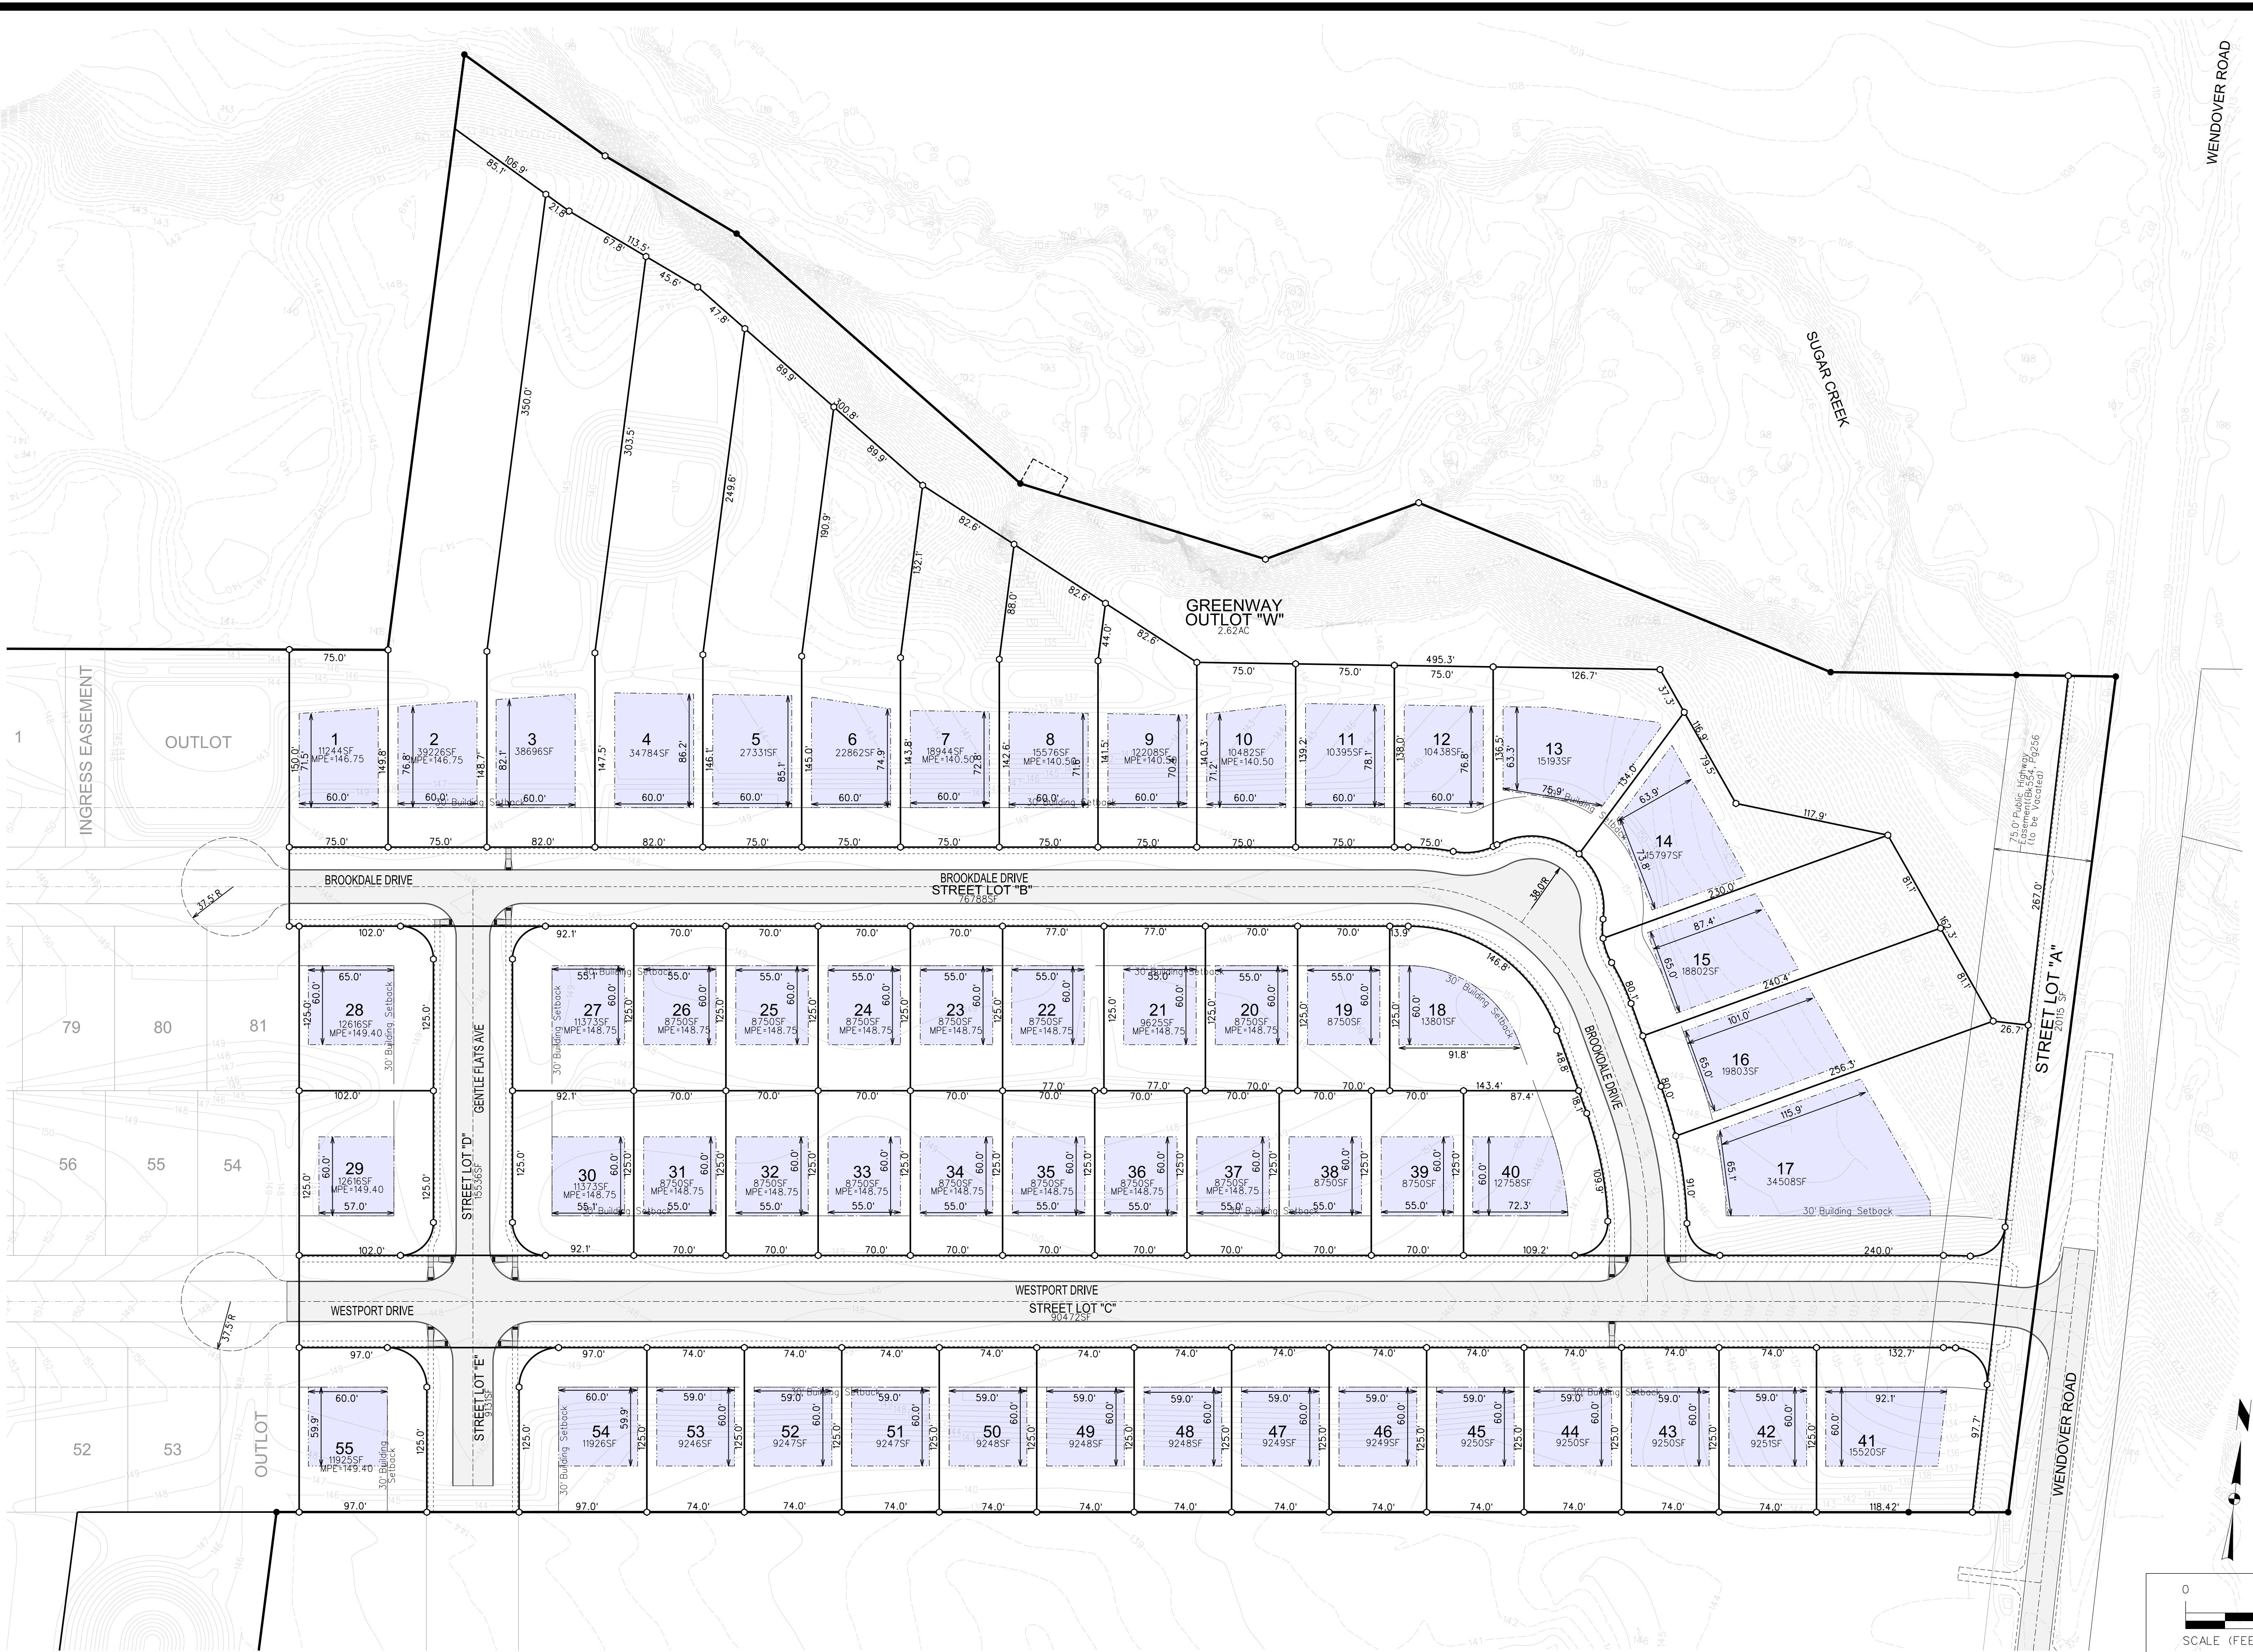

WESTPORT PLAT 1

LOT SETBACK EXHIBIT

Project No: 116.0830

Sheet 1 of 1

WEST DES MOINES, IA

2727 S.W. SNYDER BLVD.
ANKENY, IOWA 50023
515-964-2020 | www.snyder-associates.com

MARK

REVISION

DATE

BY

Engineer: KMM

Checked By: EDC

Scale: 1"= 60'

Technician: JWM

Date: 07-26-17

Field Bk: Pg:

Project No: 116.0830

Sheet 1 of 1